

① FIRST FLOOR
 3/8" = 1'-0"

PRELIMINARY | NOT FOR CONSTRUCTION

SCHEMATIC DESIGN


Project Title:
**FRONT OF HOUSE
 RENOVATION**
 712 SOUTH 1ST STREET
 MOUNT VERNON, WA 98273

Sheet Contents:
 FIRST FLOOR PLAN

Revisions:
 Rev. Date

Drawn By: AM
 Checked: BP
 Date: 10/20/2020
 Job No.: 654
 Sheet No.:

A2.1

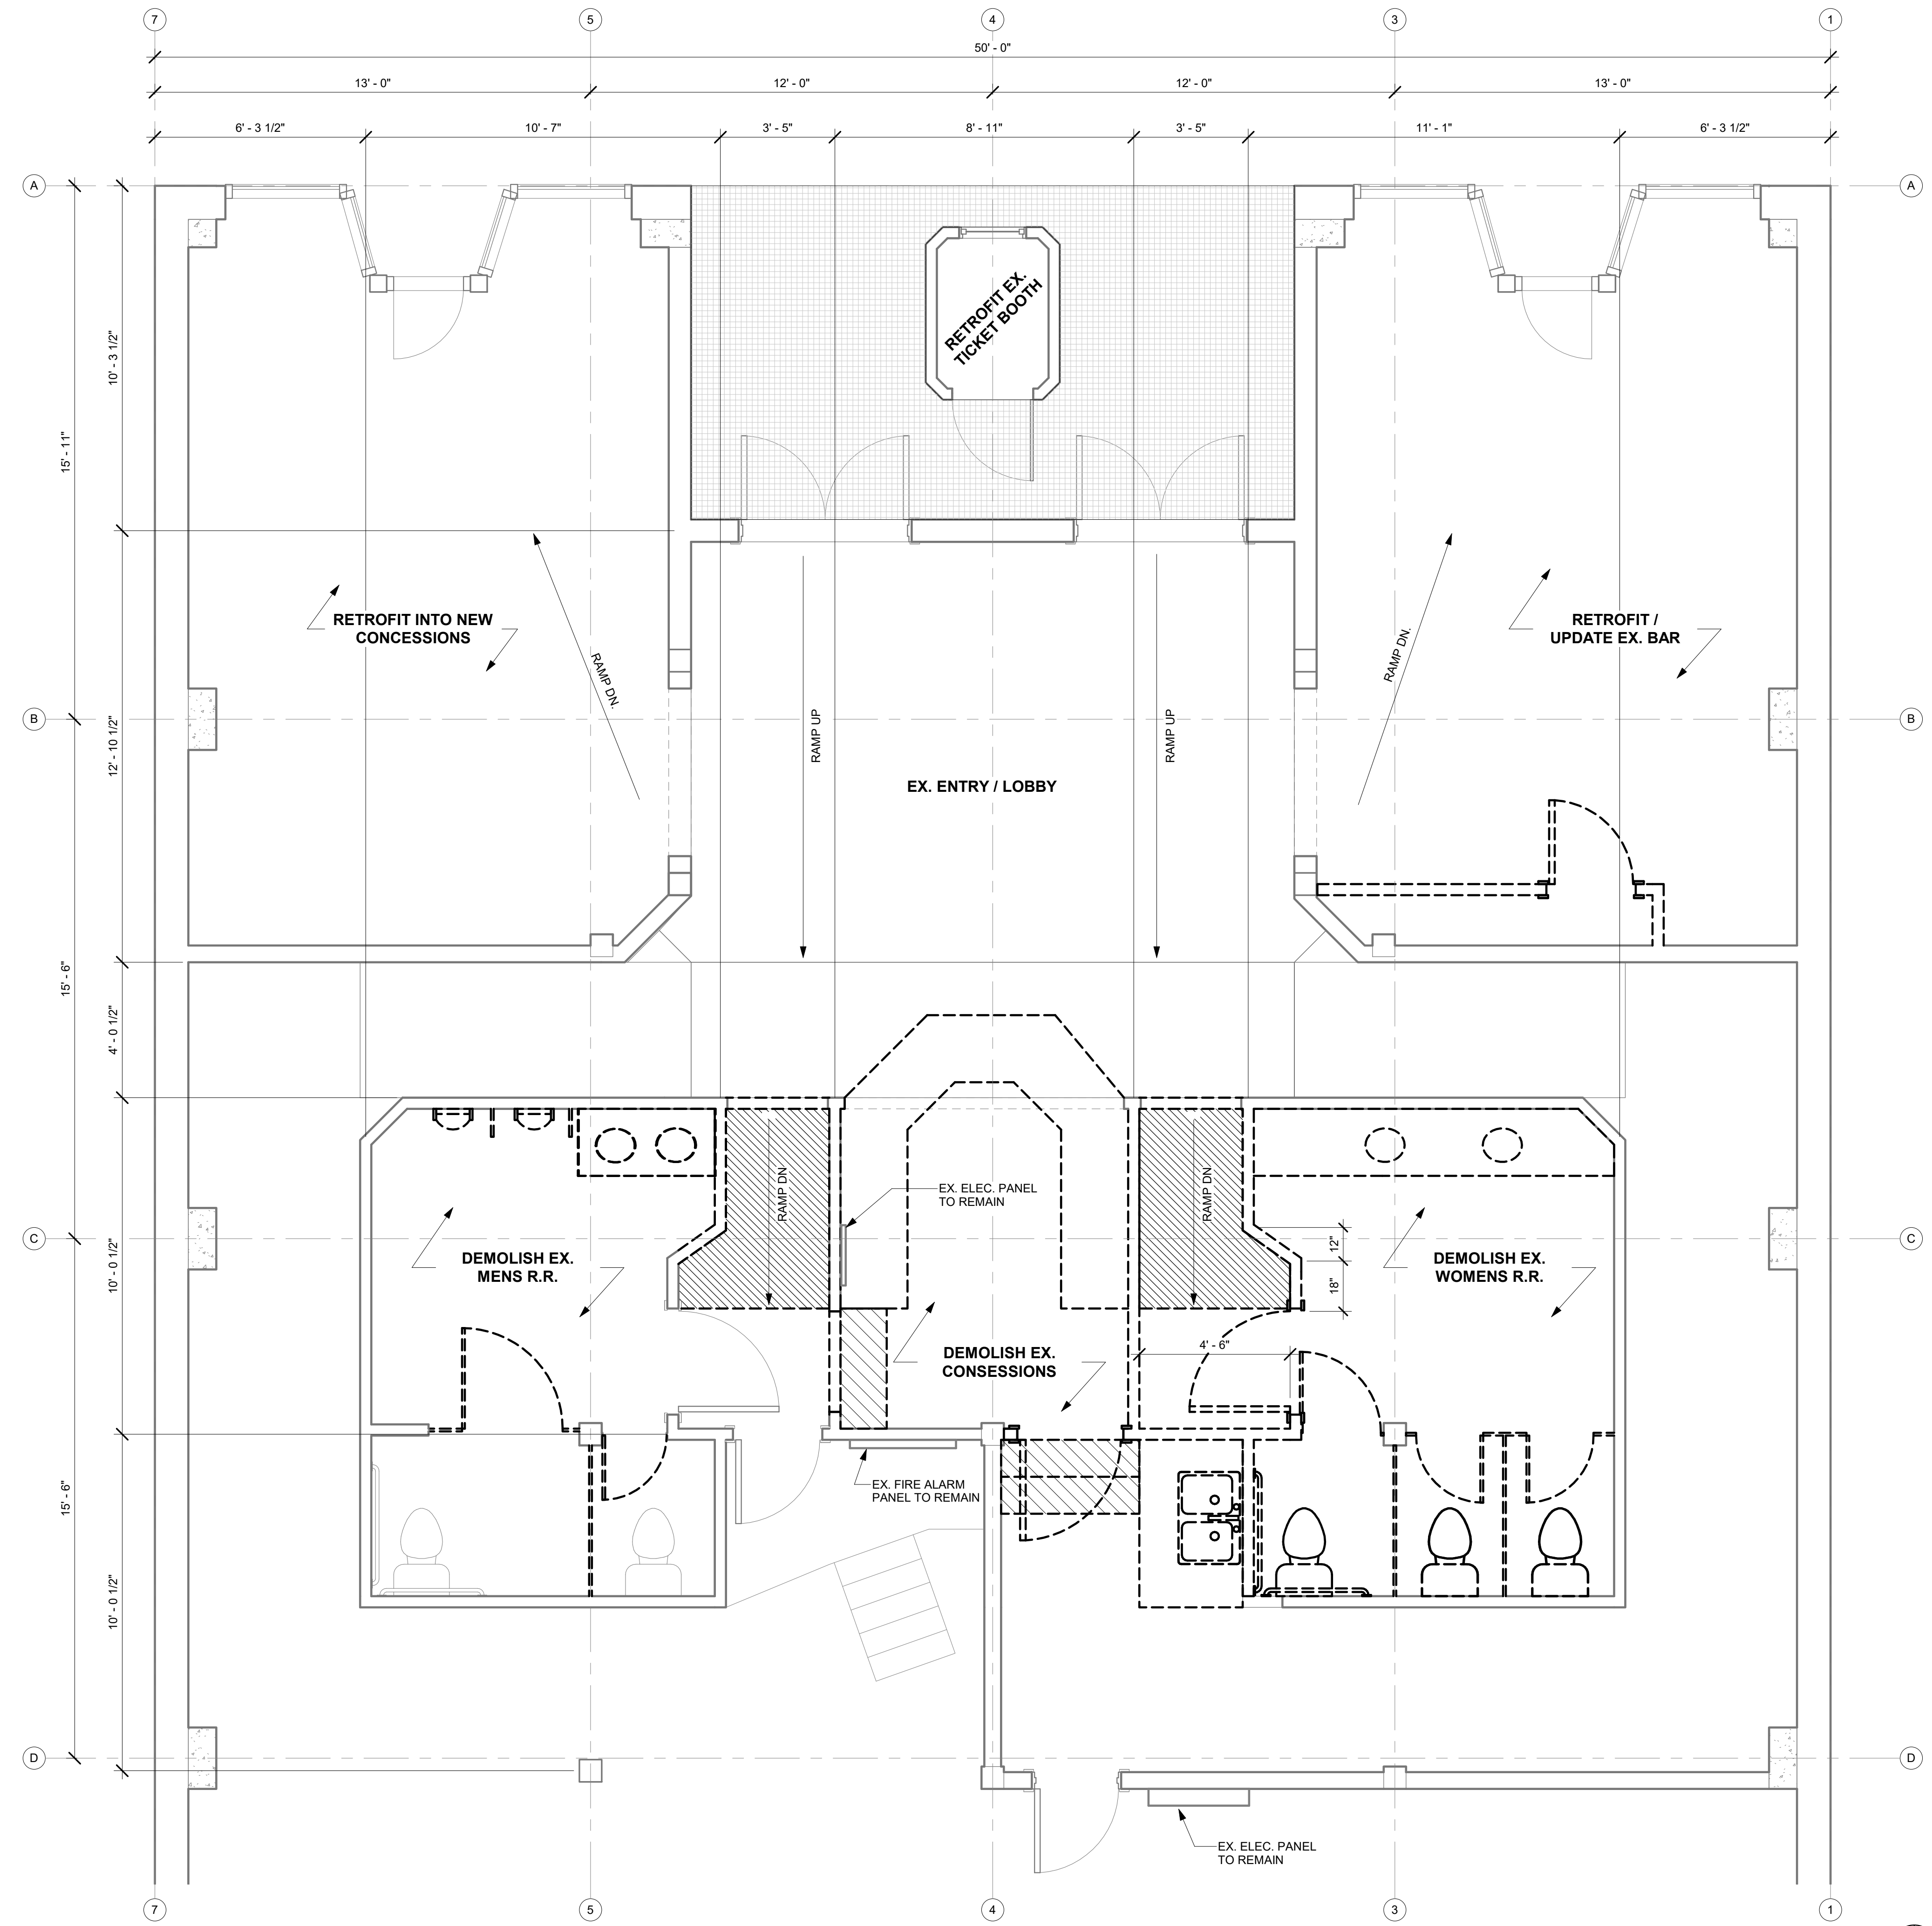

1 FIRST FLOOR - DEMOLITION

 3/8" = 1'-0"

PRELIMINARY | NOT FOR CONSTRUCTION

SCHEMATIC DESIGN

Project Title:

FRONT OF HOUSE

RENOVATION

 712 SOUTH 1ST STREET

 MOUNT VERNON, WA 98273

Sheet Contents:

 FIRST FLOOR PLAN -

 DEMOLITION

Revisions:

 Rev. Date

Drawn By: AM

 Checked: BP

 Date: 10/20/2020

 Job No.: 654

 Sheet No.:

D2.1